


4 OVERALL SITE PLAN
SCALE 1" = 30'-0"

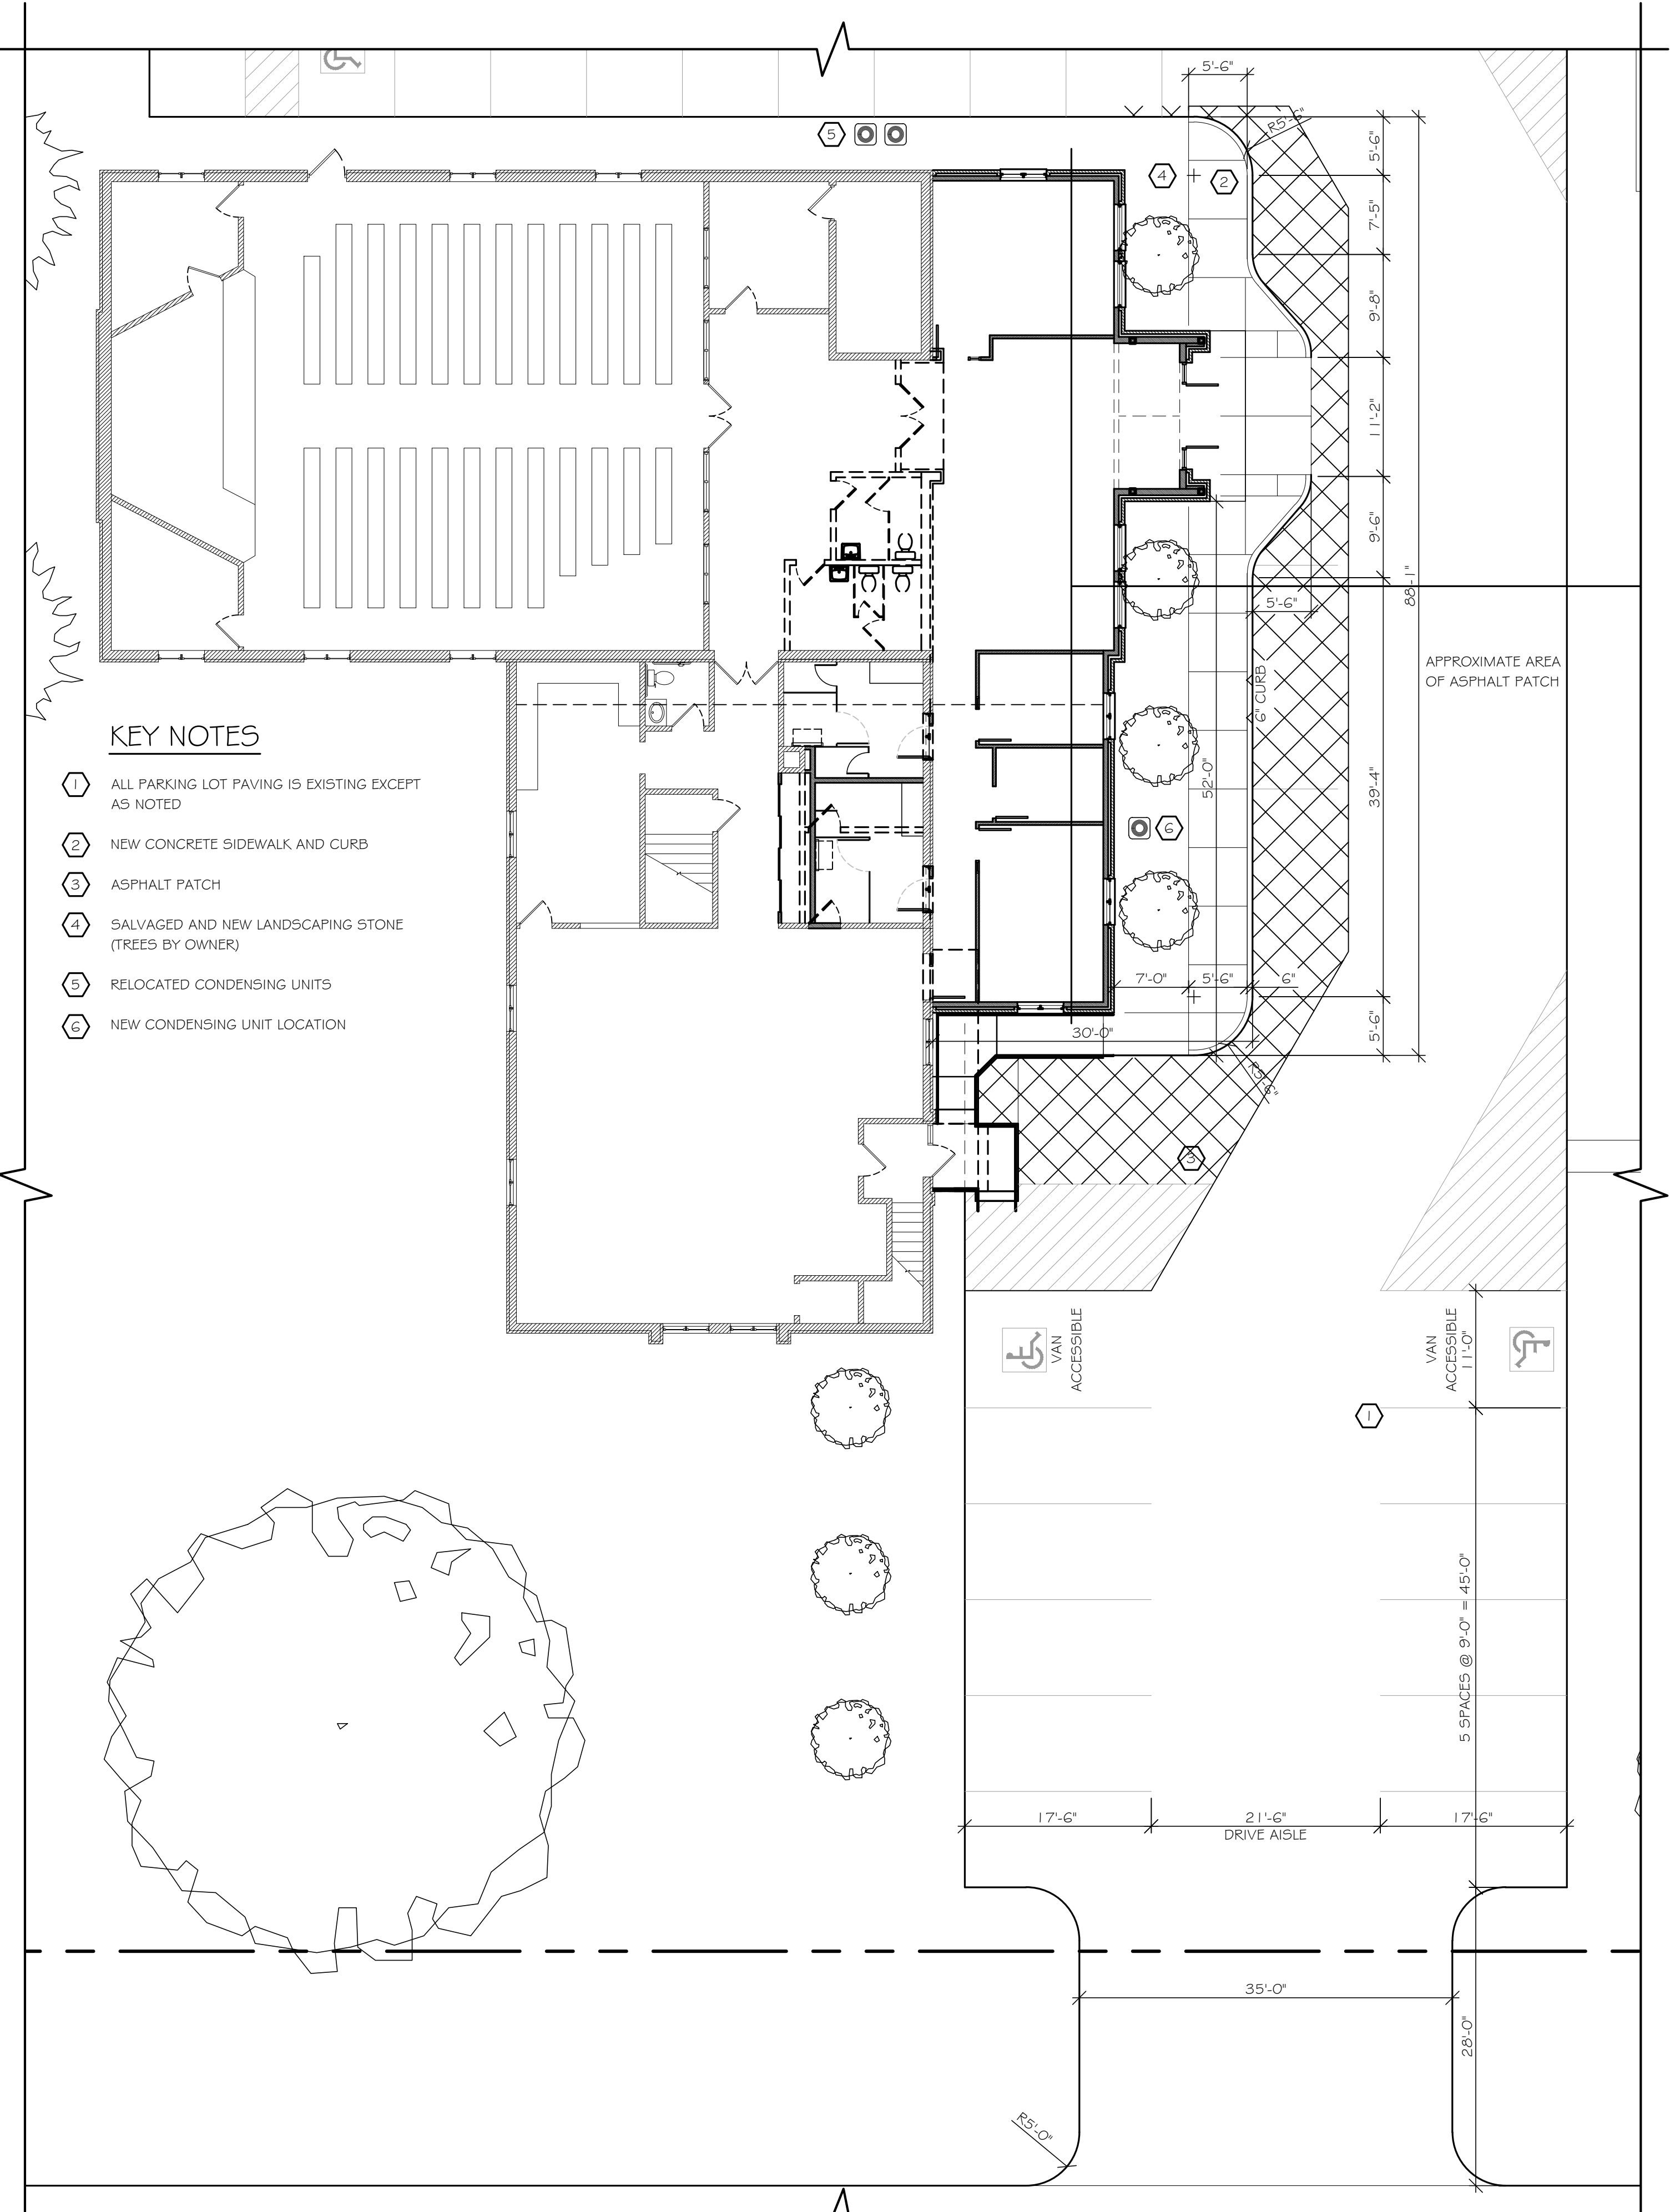

- KEY NOTES**
- ① ALL PARKING LOT PAVING IS EXISTING EXCEPT AS NOTED
 - ② NEW CONCRETE SIDEWALK AND CURB
 - ③ ASPHALT PATCH
 - ④ SALVAGED AND NEW LANDSCAPING STONE (TREES BY OWNER)
 - ⑤ RELOCATED CONDENSING UNITS
 - ⑥ NEW CONDENSING UNIT LOCATION

16 CONSTRUCTION SITE PLAN
SCALE 1" = 10'-0"

Verify all existing site conditions.
 REVISIONS:

SHEET INDEX:
 OVERALL SITE PLAN
 CONSTRUCTION SITE PLAN
 DETAILS

Copyright © 2017
 Lohr House, Inc.
 DRAWN BY [initials]
 RCN [initials]
 MAY 2, 2017

A100
 G667-BID_170511.dwg