




2 BUILDING SECTION
SCALE 1/4" = 1'-0" THRU ADDITION

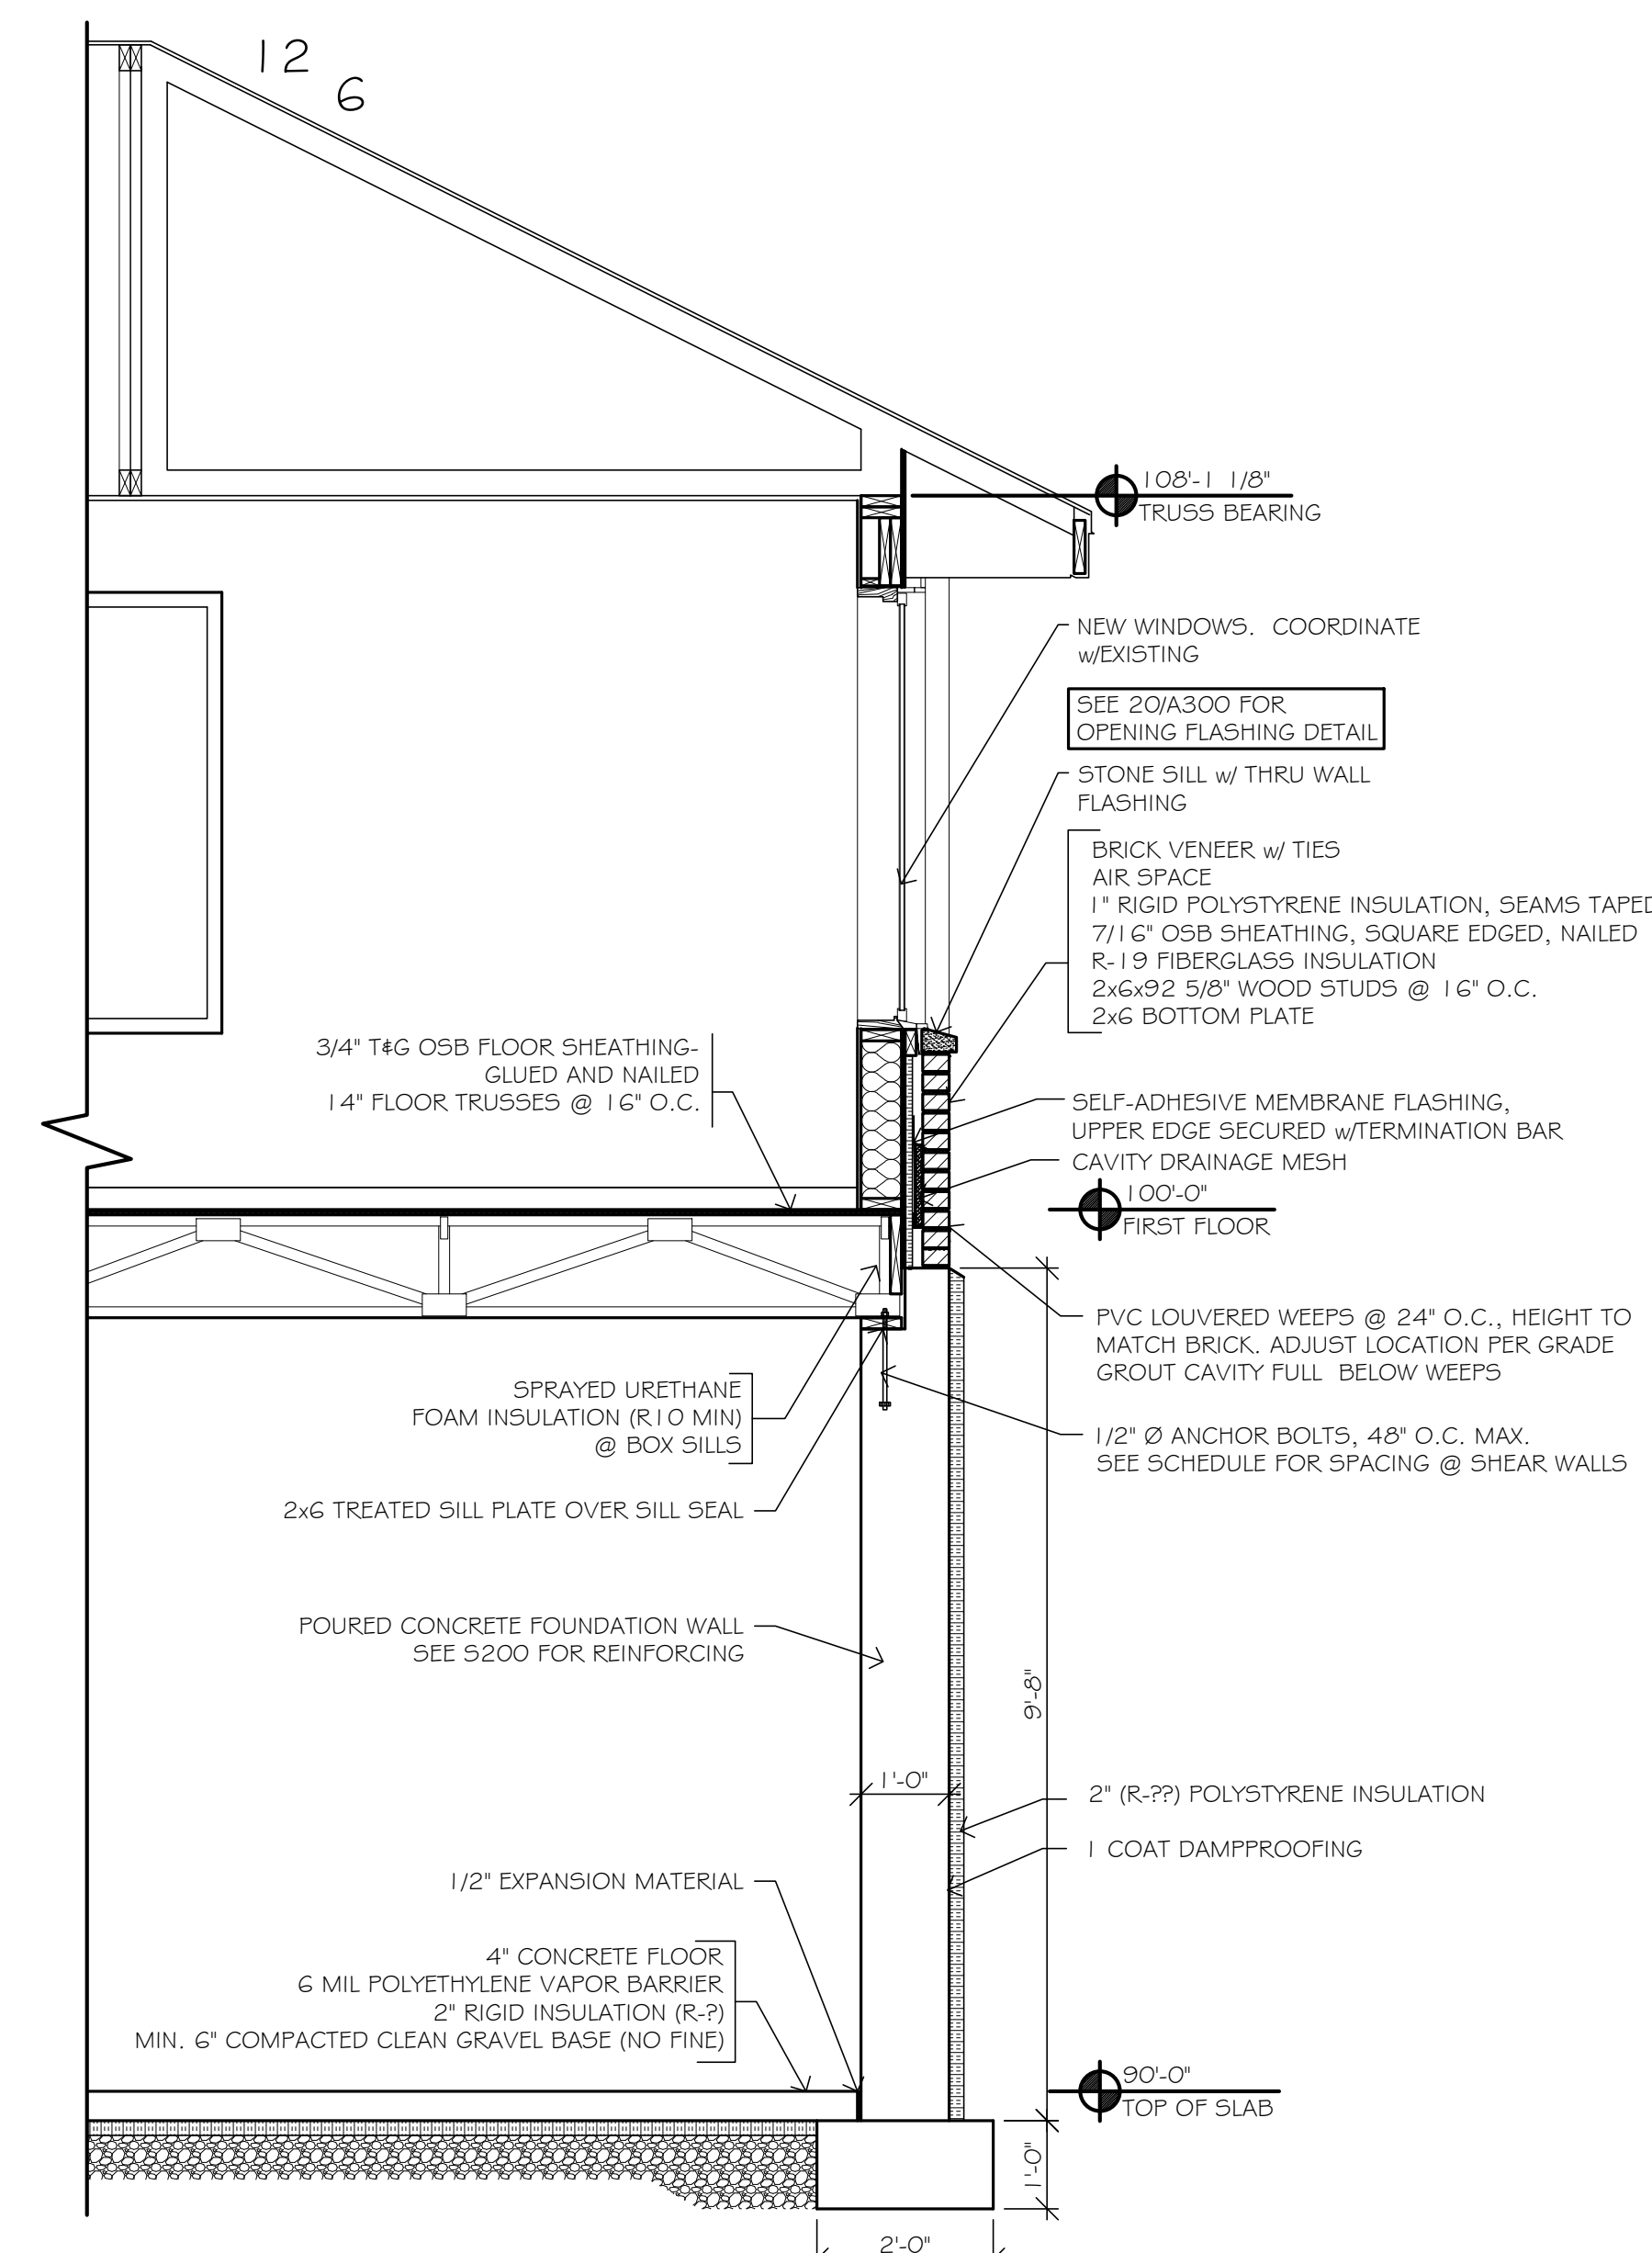


19 WALL SECTION
SCALE 1/2" = 1'-0"

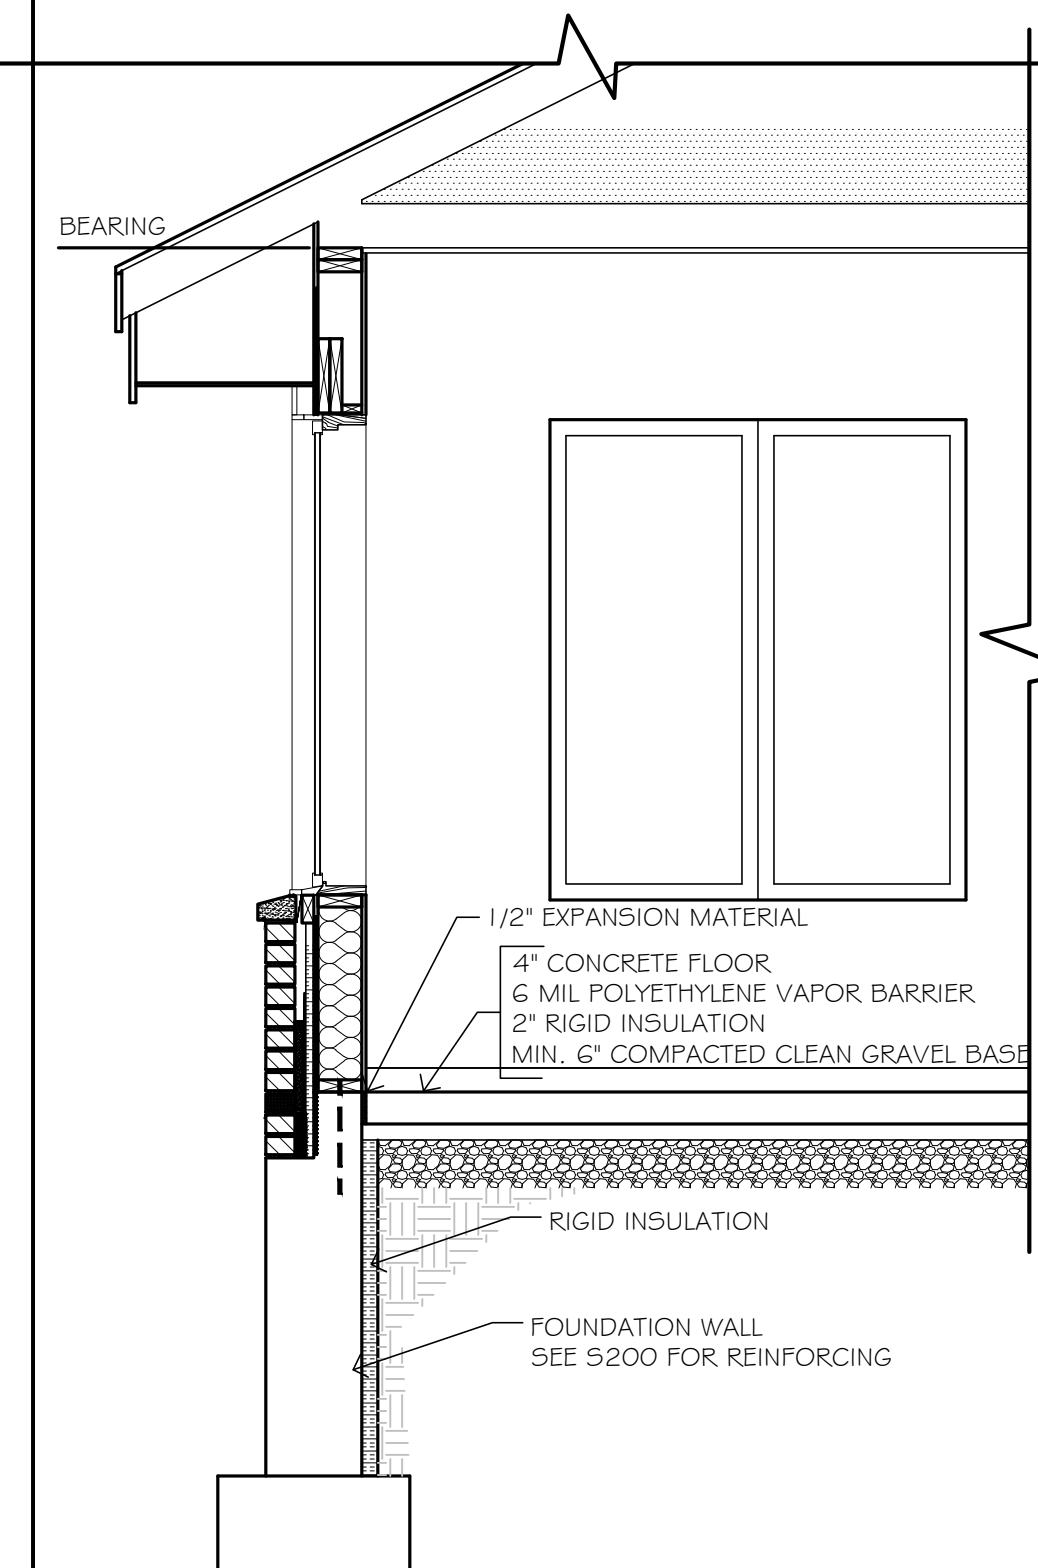


4 WALL SECTION
SCALE 1/2" = 1'-0"

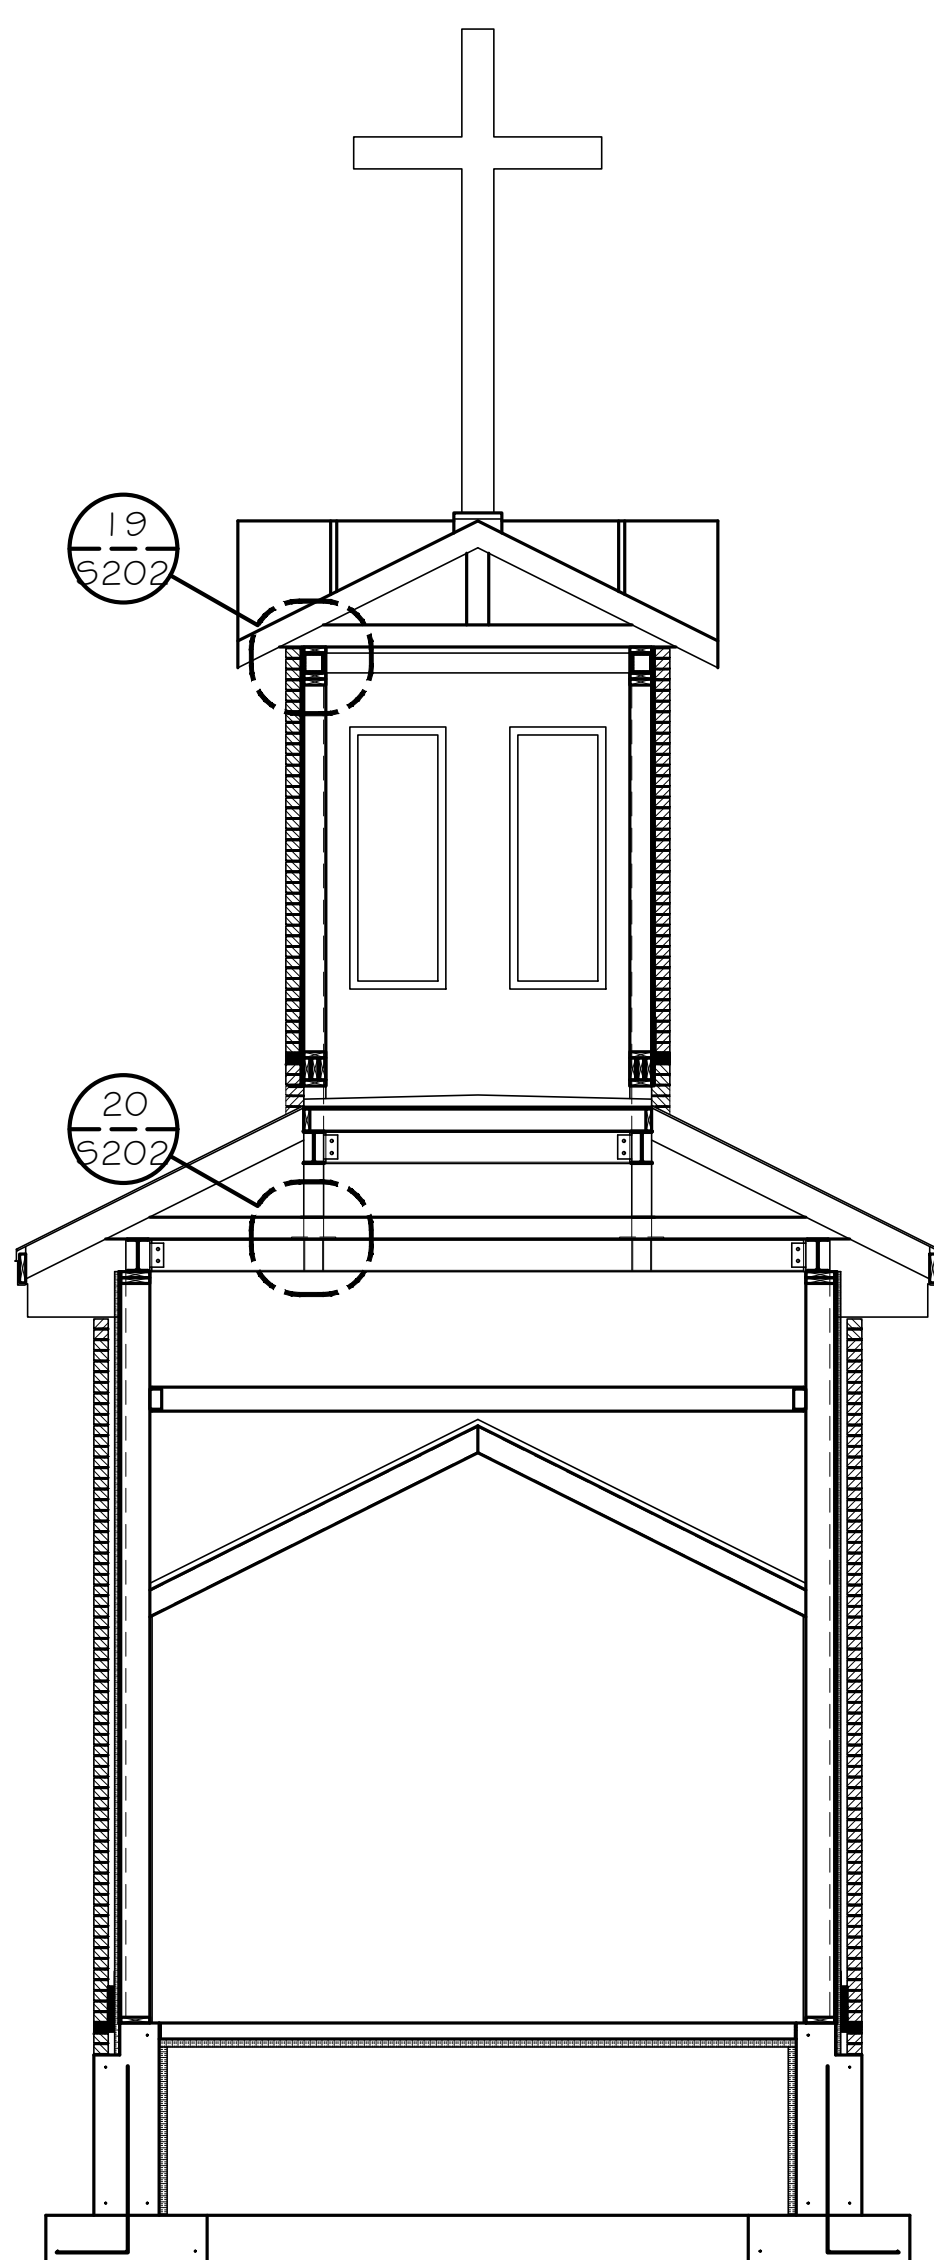

8 TOWER SECTION
SCALE 1/4" = 1'-0"

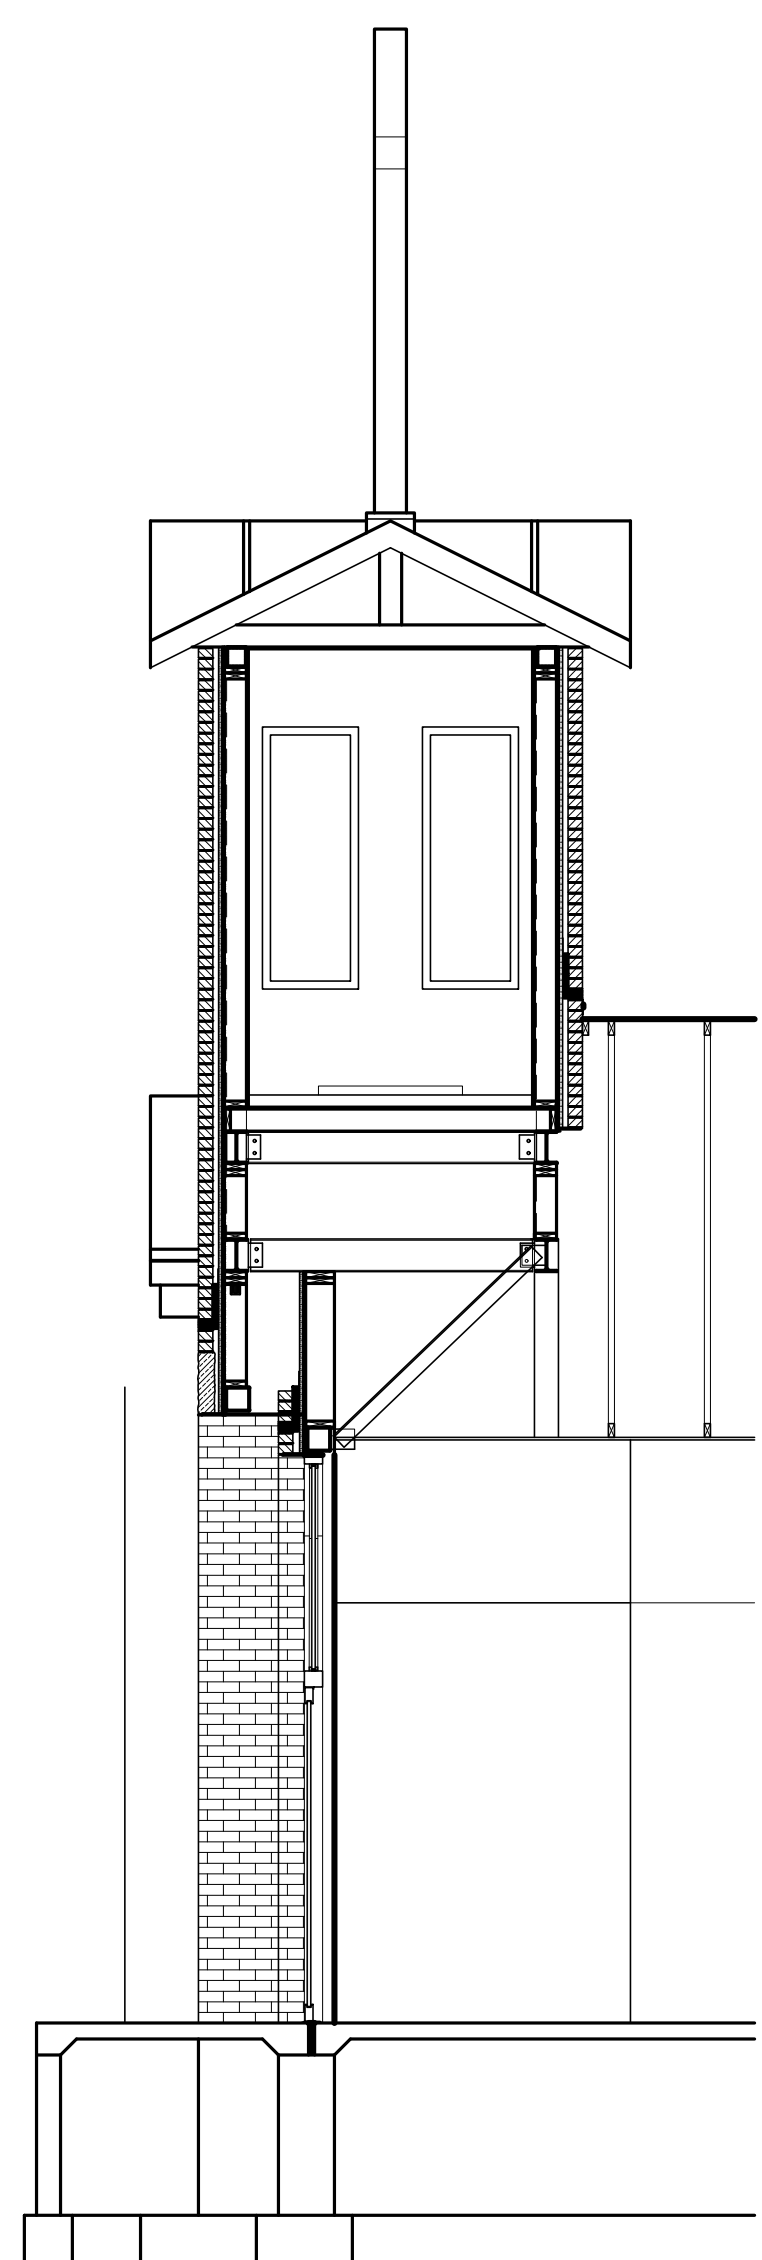

12 TOWER SECTION
SCALE 1/4" = 1'-0"

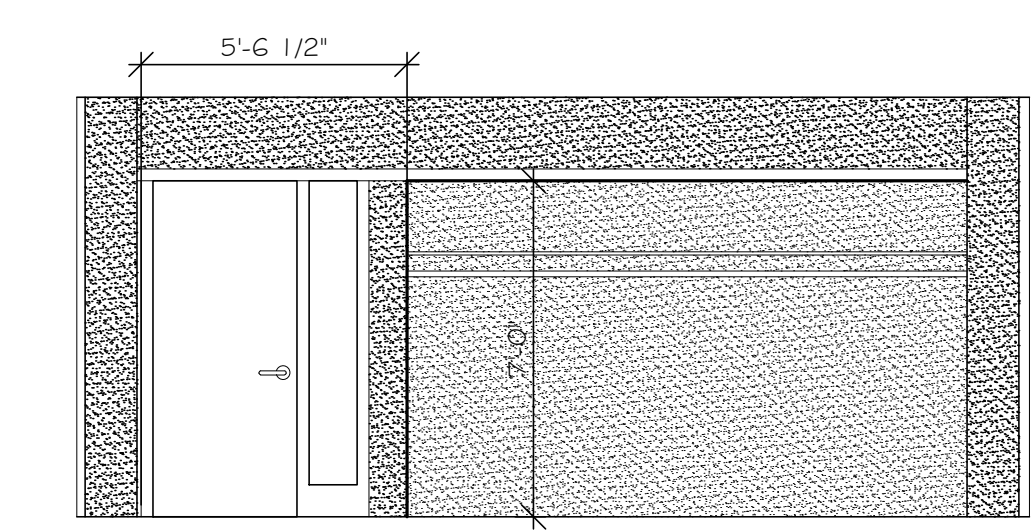

20 COAT CLOSET AND MULTI. ENTRANCE
SCALE 1/4" = 1'-0"

Verify all existing site conditions
REVISIONS:

SHEET INDEX:
BUILDING SECTIONS
WALL SECTIONS

Copyright © 2017
Idea House, Inc.
DRAWN BY: [initials]
RCN: [initials]
APPROVED BY: [initials]
MAY 2, 2017